


The Baths Hall Auditorium Side Elevation Scale 1:75 @ A3

Drawn By: S Chambers

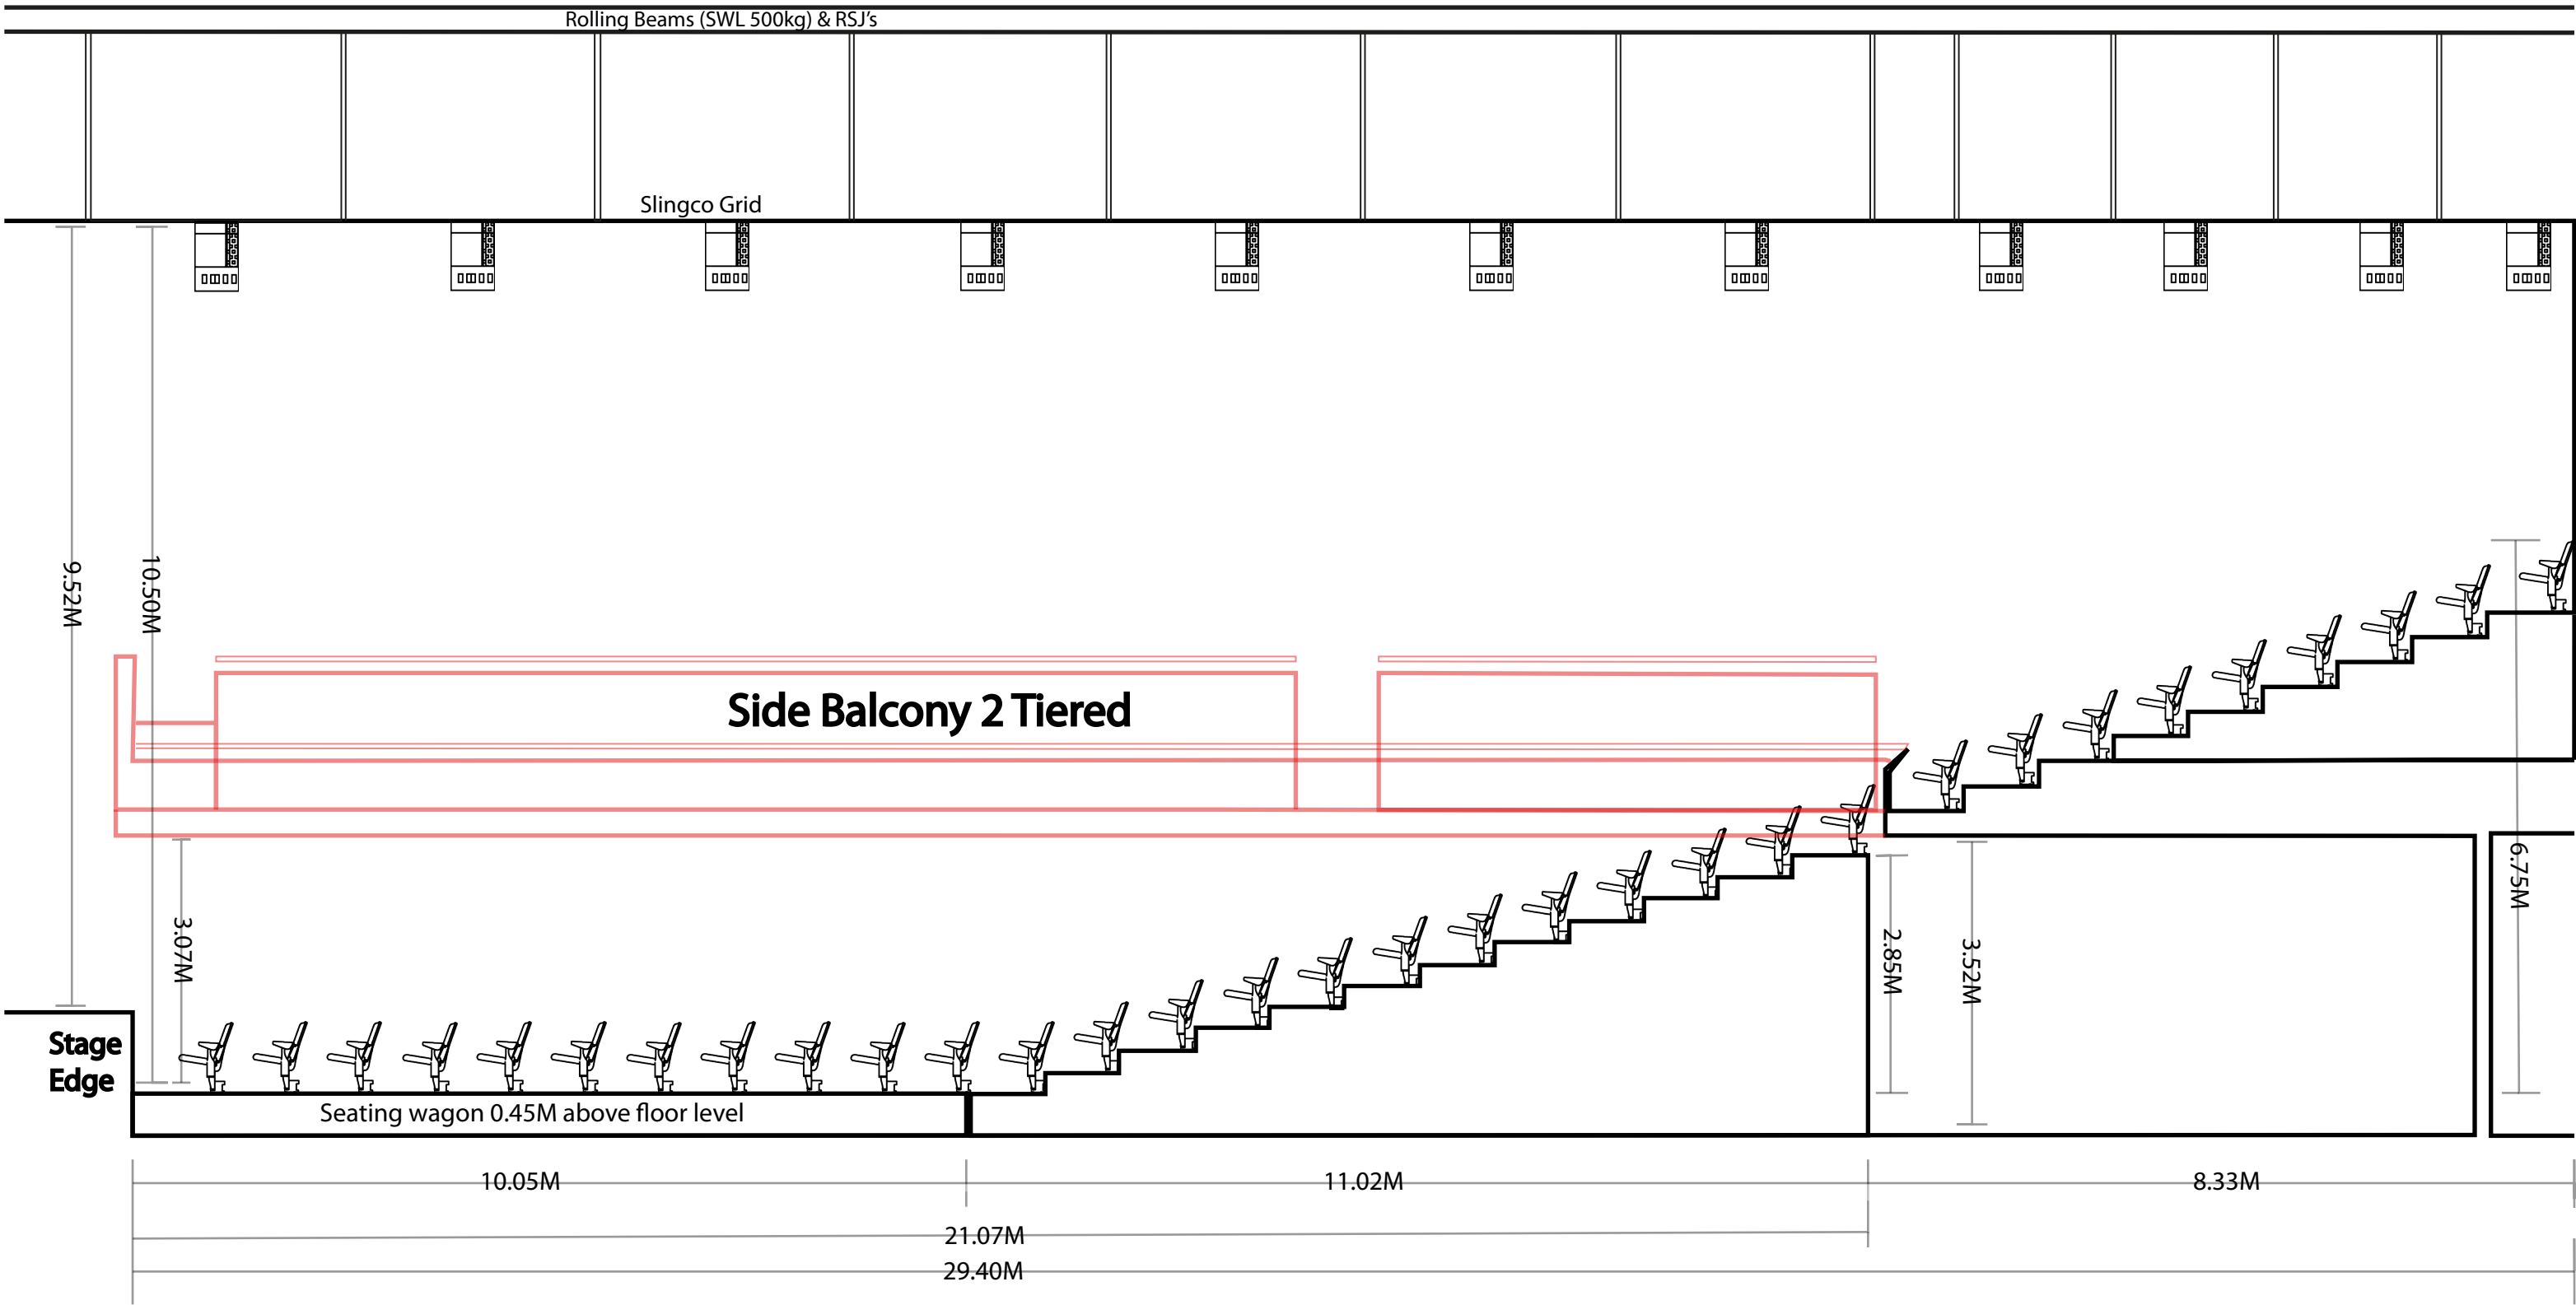

The Venue has no Fixed rigging points due to availability of rolling beams and RSJ's running full length of Auditorium. Rolling Beam SWL 500kg Riggers are able to hang heavier Drops off the RSJ's.